


Phase 1B

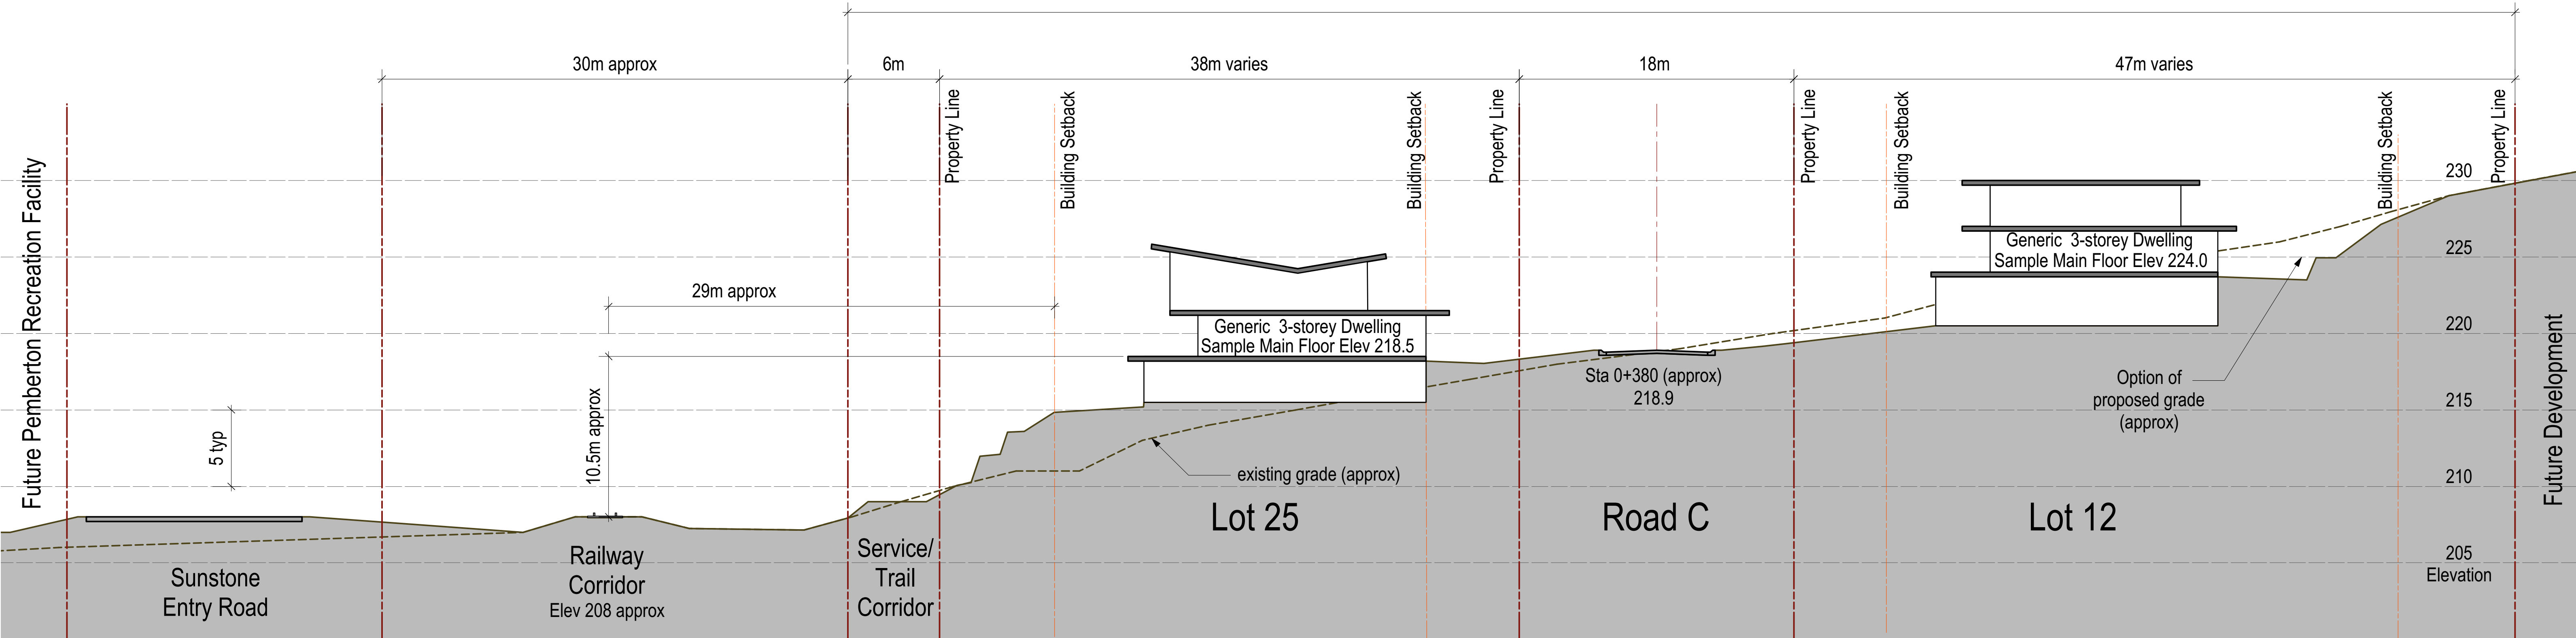

1 Site Section 1
Scale: 1:200



2 Partial Plan
Scale: 1:500

Note: This document is general and indicates approximate relationships between existing and proposed conditions. See civil engineering grading plans and undertake site specific surveys to determine individual lot conditions.

Site Section Phase-1B/ Road C

Original scale as noted
2018.09.05

This is not an offering for sale. Any such offering can only be made with a Disclosure Statement. The enclosed information while deemed to be correct, is not guaranteed. This document is preliminary and subject to approvals and final legal plans to be provided by a BC Land Surveyor. Dimensions shown are general and for convenience only. Setbacks shown may exceed zone minimums. Topographic contours shown are existing conditions and do not reflect future grades (Contour interval = 5m). Driveway access must be from the corresponding lot number/ lettered road, no single family driveway access is permitted from Road-A. Vegetation massings shown are conceptual and may represent existing and or future plant massings.

CROSLAND DOAK DESIGN
Landscape
Architecture +
Building Design

3121 Alta Vista Road
Whistler, BC V0N 1B3
604.966.8309
info@CroslandDoakDesign.com
CroslandDoakDesign.com

The
WHISTLER REAL ESTATE
Company Limited

Keith McIvor
604.935.2650 keith@wrec.com

The developer reserves the right to make changes and modifications to the project design, specifications and features without notice. E & O.E.
This advertisement/ document does not constitute offers of sale capable of acceptance without a Disclosure Statement.